



Maxam Metal Products Ltd.
 #5-7978 North Fraser Way
 Burnaby, BC, Canada V5J 0C7

Tel: 604-433-4243
 Fax: 604-433-4148

Website: www.maxammetal.com
 Email: info@maxammetal.com


Model RNC – Non-Curbed Roof Hatch

FACTORY FINISHES

GALVANIZED STEEL – Mill Finish

HARDWARE - ZINC PLATED STEEL

HINGE – STAINLESS STEEL

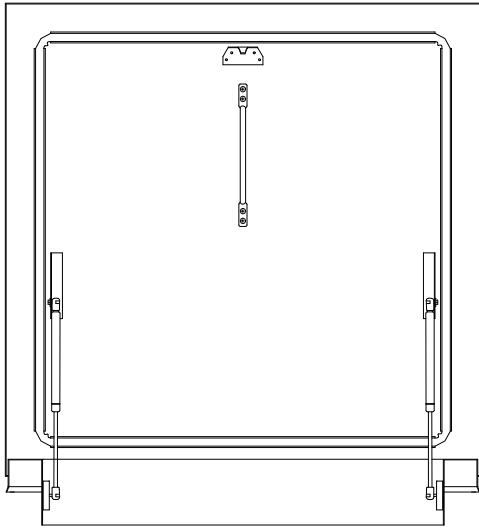


FRONT ELEVATION

WARRANTY


MANUFACTURE SHALL GUARANTEE AGAINST DEFECTS IN MATERIAL OR WORKMANSHIP FOR FIVE YEARS FROM DATE OF SHIPPING.
 NITROGEN CYLINDERS CARRY THEIR OWN MANUFACTURERS WARRANTY

SIZE CHART



MODEL	W	X	H	HINGE SIDE
RNC-1	559mm (22")		914mm (36")	
RNC-2	610mm (24")		914mm (36")	
RNC-3	762mm (30")		762mm (30")	
RNC-4	762mm (30")		914mm (36")	
RNC-5	914mm (36")		914mm (36")	
RNC-6	914mm (36")		559mm (22")	
RNC-7	914mm (36")		610mm (24")	
RNC-8	914mm (36")		762mm (30")	

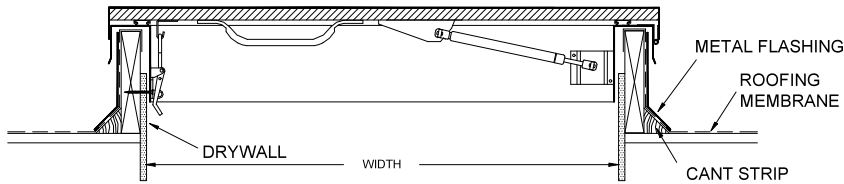

INSTALLATION DETAIL
 (with door in closed position)

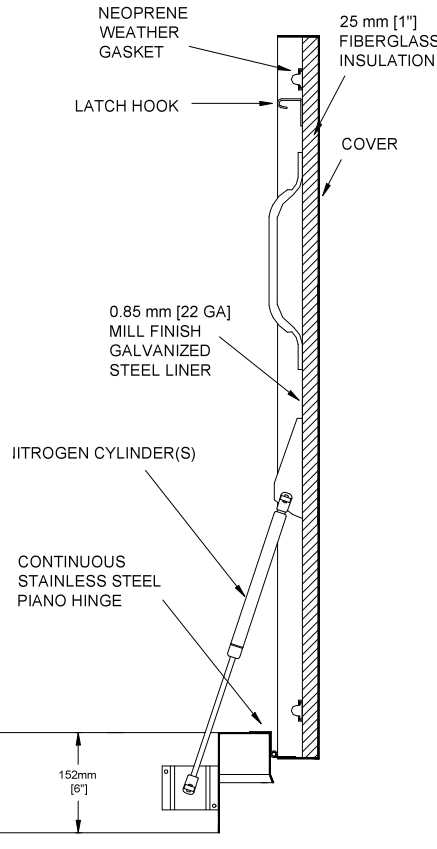

SECTION

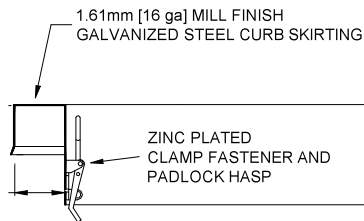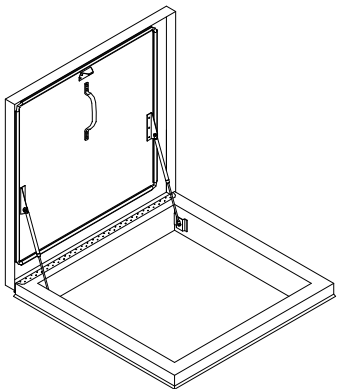

ARCH'T OR ENG'R:	_____
PURCHASE ORDER:	_____ DATE: _____
PROJECT:	_____
GEN'L CONTRACTOR:	_____
PURCHASER:	_____
DWG. NUMBER	_____ DATE: _____




Maxam Metal Products Ltd.
 #5 - 7978 North Fraser Way
 Burnaby, BC, Canada V5J 0C7

Tel: 604-433-4243
 Fax: 604-433-4148

Website: www.maxammetal.com
 Email: info@maxammetal.com


RNC INSTALLATION DETAIL (STANDARD CURB)

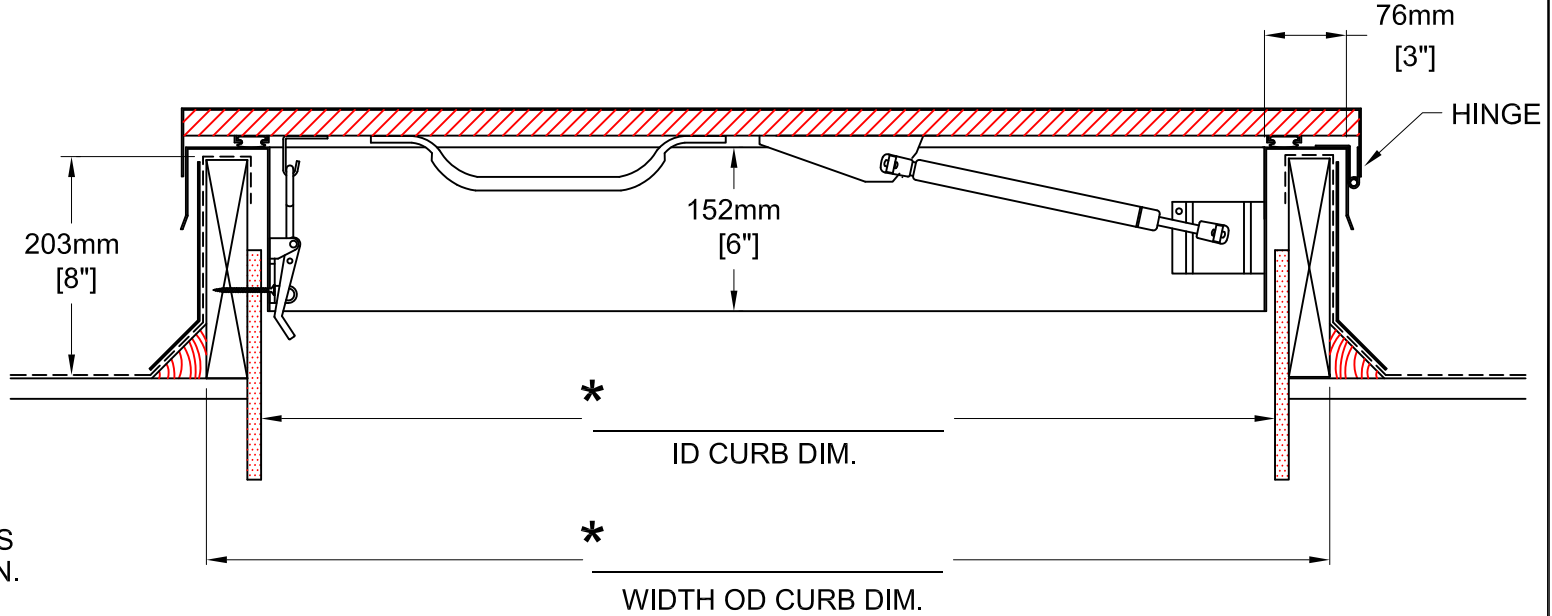

NOTE:

* - REQUIRED DIMENSIONS
 PRIOR TO FABRICATION.

MINIMUM
 RECOMMENDED
 CURB HEIGHT

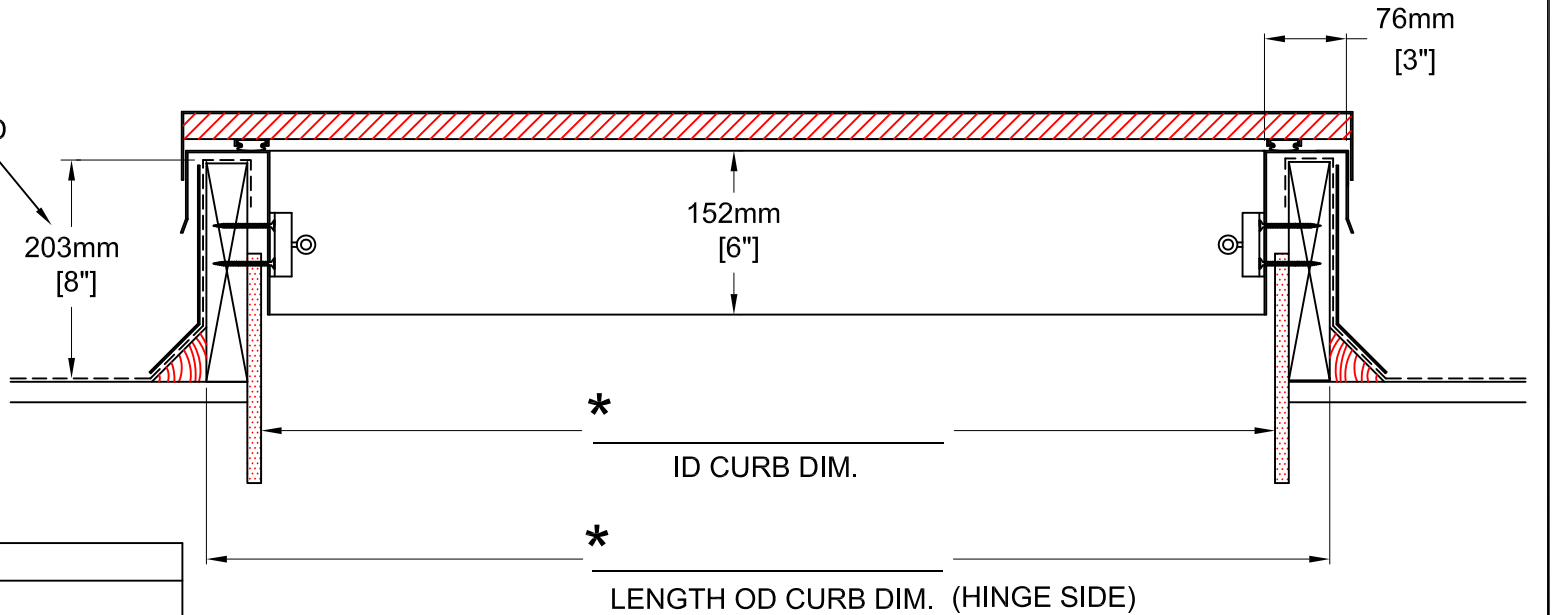

CUSTOMER:

PURCHASE ORDER:

DATE: