



Maxam Metal Products Ltd.  
 #5-7978 North Fraser Way  
 Burnaby, BC, Canada V5J 0C7

Tel: 604-433-4243  
 Fax: 604-433-4148

Website: [www.maxammetal.com](http://www.maxammetal.com)  
 Email: [info@maxammetal.com](mailto:info@maxammetal.com)


## Model RNC – Non-Curbed Roof Hatch

### FACTORY FINISHES

GALVANIZED STEEL – Mill Finish

HARDWARE - ZINC PLATED STEEL


HINGE – STAINLESS STEEL

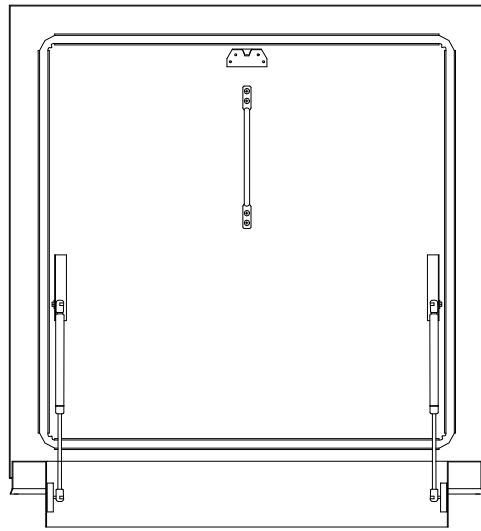


**FRONT ELEVATION**

### WARRANTY



MANUFACTURE SHALL GUARANTEE AGAINST DEFECTS  
 IN MATERIAL OR WORKMANSHIP FOR FIVE YEARS FROM  
 DATE OF SHIPPING.  
 NITROGEN CYLINDERS CARRY THEIR OWN MANUFACTURERS  
 WARRANTY

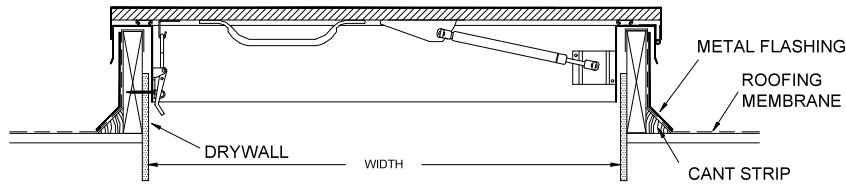

**INSTALLATION DETAIL**  
 (with door in closed position)

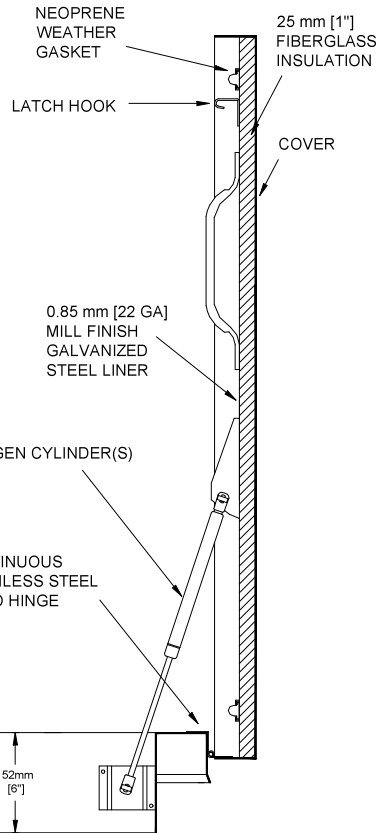

Minimum Size - 22" x 22" (559 mm X 559 mm)  
 Maximum Size - 36" x 36" (914 mm X 914 mm)

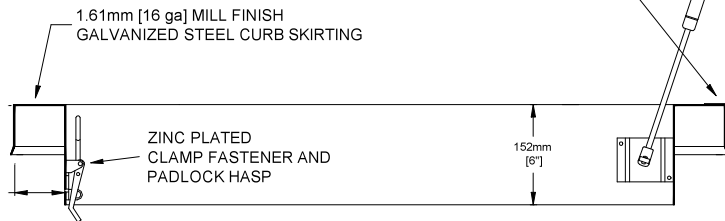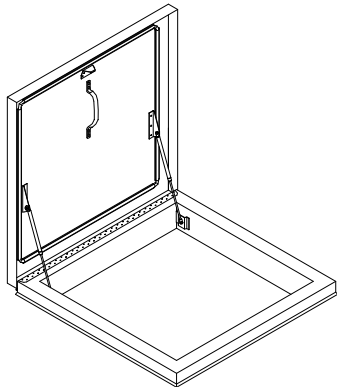

**SECTION**

ARCH'T OR ENG'R:	_____
PURCHASE ORDER:	_____ DATE: _____
PROJECT:	_____
GEN'L CONTRACTOR:	_____
PURCHASER:	_____
DWG. NUMBER	_____ DATE: _____

**Z**  
 \* Specifications subject to change without notice.




Maxam Metal Products Ltd.  
 #5 - 7978 North Fraser Way  
 Burnaby, BC, Canada V5J 0C7

Tel: 604-433-4243  
 Fax: 604-433-4148

Website: [www.maxammetal.com](http://www.maxammetal.com)  
 Email: [info@maxammetal.com](mailto:info@maxammetal.com)


### RNC INSTALLATION DETAIL (STANDARD CURB)

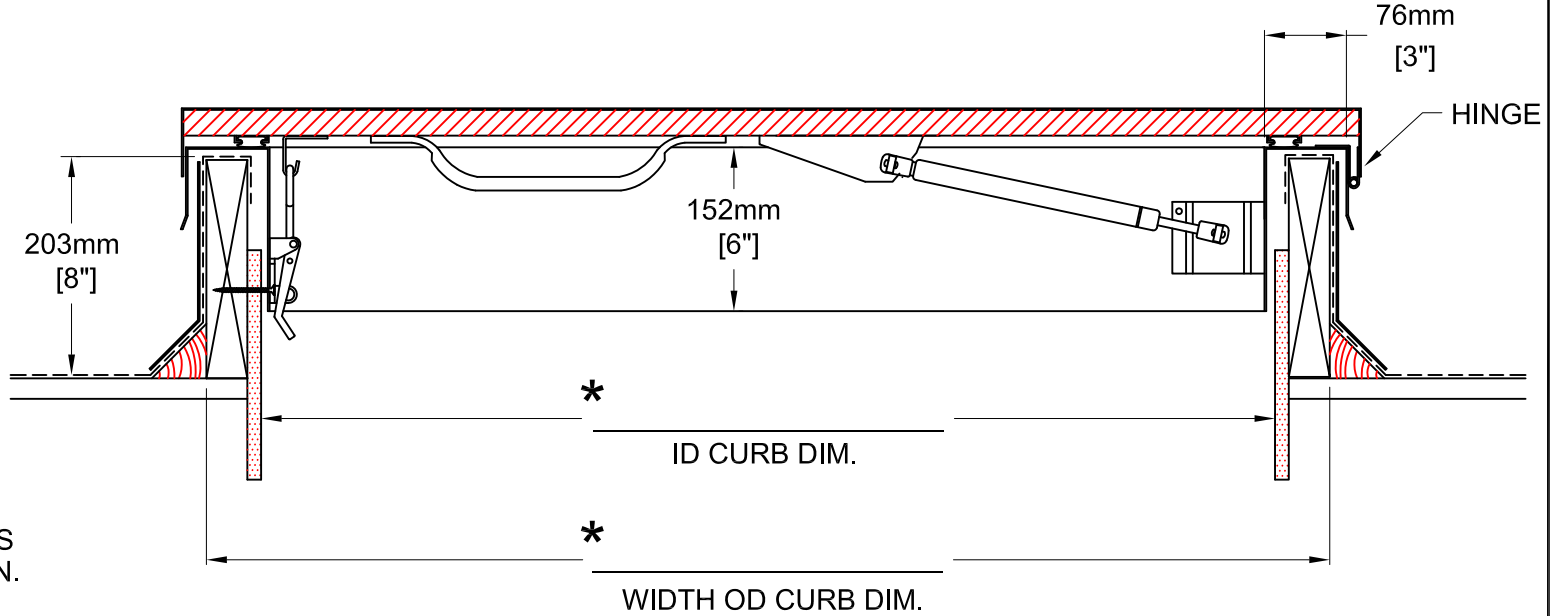

**NOTE:**

\* - REQUIRED DIMENSIONS  
 PRIOR TO FABRICATION.

MINIMUM  
 RECOMMENDED  
 CURB HEIGHT

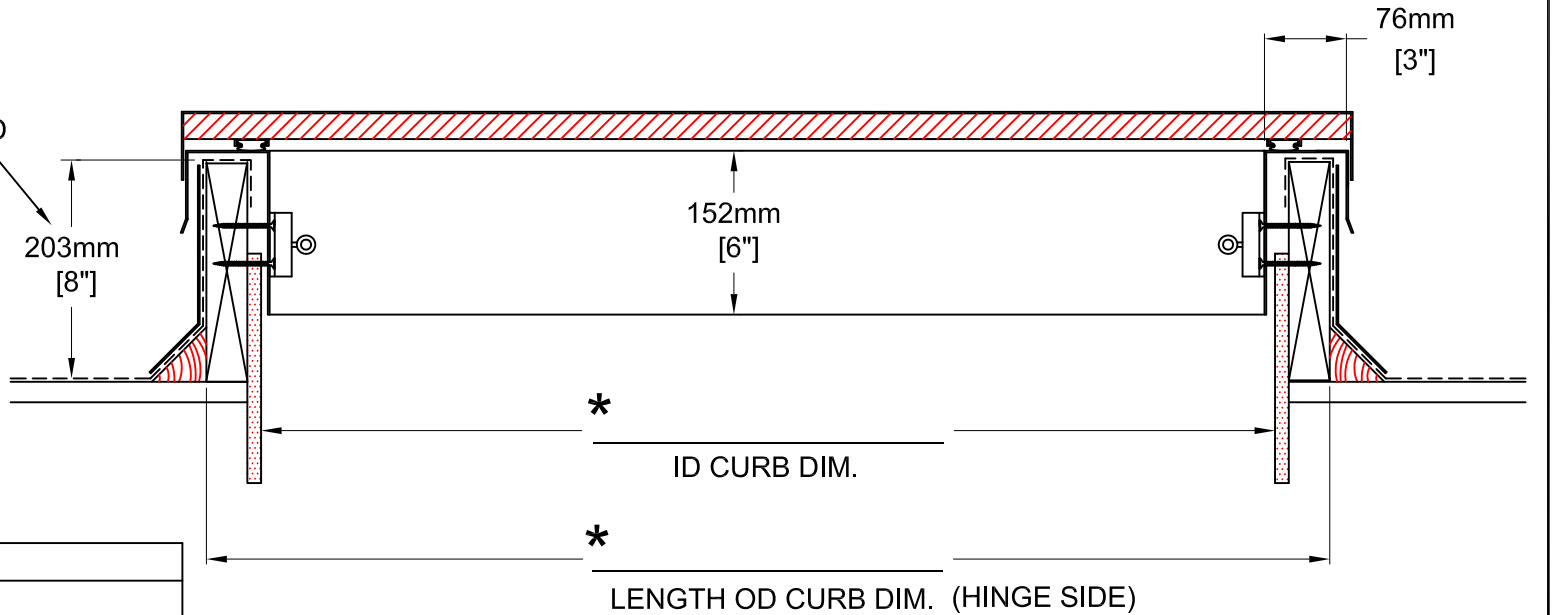

CUSTOMER:
PURCHASE ORDER:
DATE: