


Designed and manufactured with a wider exterior flange complete with a return edge, making it ideal for retrofit applications.

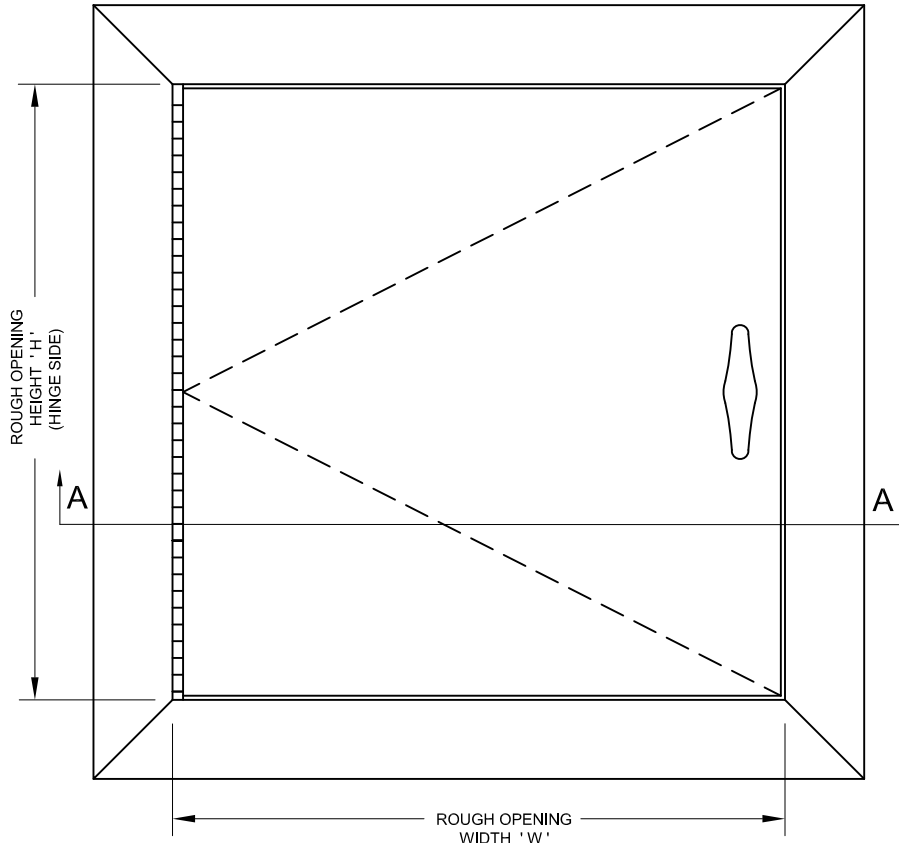


FRONT ELEVATION

STANDARD CONSTRUCTION:

- MATERIAL** - SATIN FINISH GALVANIZED (GALVANNEALED) STEEL.
- PANEL** - 1.31mm [18 ga.]
- LINER** - 0.85mm [22ga.]
- FRAME** - 1.61mm [16 ga.]
- FLANGE** - 45mm [1¾"], c/w 9.52mm [¾"] RETURN.
- HINGE** - CONTINUOUS STAINLESS STEEL PIANO HINGE.
- LATCH** - NON-LOCKING CHROME FINISHED " T " HANDLE.
- INSULATION** - 38mm [1½"] HIGH TEMPERATURE
- FINISH** - RUST INHIBITIVE PRIME COAT (OFF-WHITE).
- PANEL CLOSER** - LISTED CONCEALED DOOR CLOSURE.

* Specifications subject to change without notice.

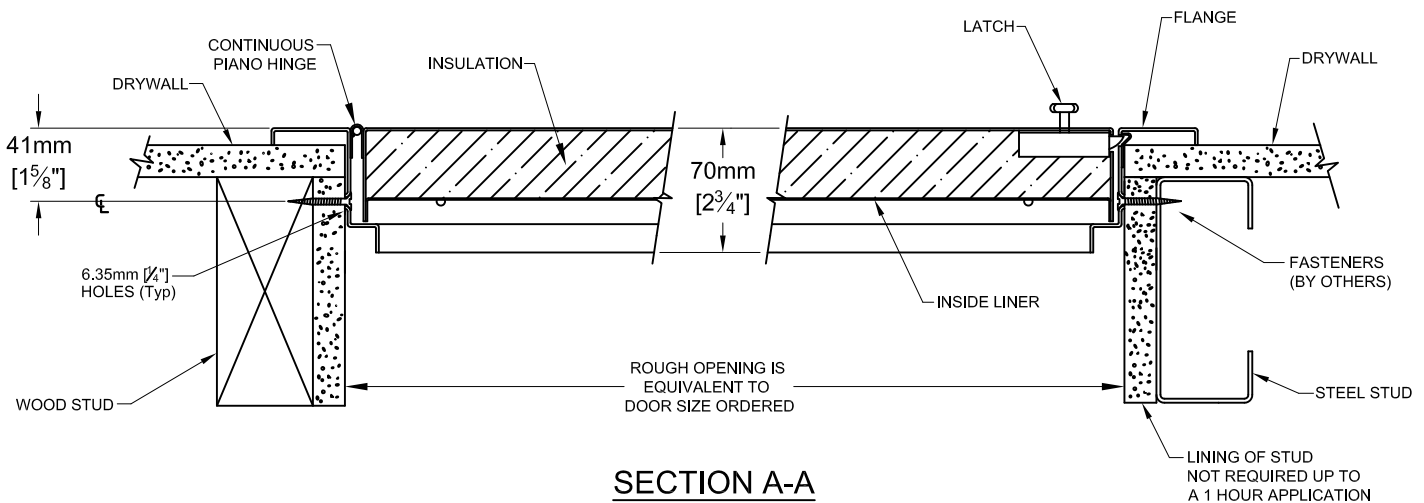

SECTION A-A

PROJECT: _____

CONTRACTOR: _____

ARCH. OR ENG.: _____

DATE: _____

These drawings are the property of Maxam Metal Products Ltd. and incorporates information which is proprietary. Publication and/or public distribution in whole or in part is expressly prohibited without the prior written consent of Maxam Metal Products Ltd. The information herein remains the property of Maxam Metal Products Ltd. All rights reserved.

DWN BY KB	DATE Feb. / 2014	DWG. NO. Sheet 1 of 2	REV. 0
--------------	---------------------	--------------------------	-----------

INSTALLATION:

The frame is manufactured with mounting holes.
See installation instructions supplied with panel.

ORDERING:

- PLEASE ORDER BY ROUGH OPENING SIZE.
- WHEN ORDERING THE SECOND DIMENSION GIVEN IS THE HINGE SIDE. (ie. 457mm x 610mm [18" x 24"], THE 610mm [24"] DIMENSION IS THE HINGE SIDE.
- THESE DOORS ARE MADE TO ORDER AND ARE NON-RETURNABLE.

OPTIONS: * - DENOTES ADDITIONAL COST.

- * - 1½" MORTISE PREP COMPLETE WITH MORTISE CYLINDER.
- * - LISTED SMOKE GASKET.
- * - 304 STAINLESS STEEL WITH A NO.4 POLISHED FINISH ON THE EXTERIOR SURFACE.
- * - MORTISE THUMB TURN.
- * - INTERIOR LATCH RELEASE MECHANISM

WARRANTY:

One Year Limited warranty. For complete details see **Access Door** warranty document.



Model FCC-150 wall fire-rated panels are manufactured under the factory inspection service of Intertek (Warnock Hersey) and have a label reading: "Listed access frame and insulated fire door assembly **2 hour fire rating. Vertical Installation Only.**" Temperature rise maximum 139°C / 250°F at 30 minutes, 250°C / 450°F at 60 minutes.

FCC-150 STANDARD SIZES

Rough Opening Size W x H		No. of Latches/ Locks	Weight in kgs.	Weight in lbs.
Metric (mm)	Inches			
406 x 406	16 x 16	1	7.71	17.00
406 x 610	16 x 24	1	10.43	23.00
457 x 457	18 x 18	1	9.07	20.00
457 x 610	18 x 24	1	11.34	25.00
610 x 610	24 x 24	1	13.60	30.00
610 x 914	24 x 36	1	19.50	43.00
762 x 762	30 x 30	1	19.50	43.00



Net Opening = **Width** minus 32mm [1¼"]
Height minus 32mm [1¼"]

PROJECT SCHEDULE

- millimeters
- inches

Qty	Rough Opening Size		Options
	Width	Height	



PROJECT: _____

PURCHASE ORDER: _____

CONTRACTOR: _____

APPROVED BY: _____

ARCH. OR ENG.: _____

DATE: _____